
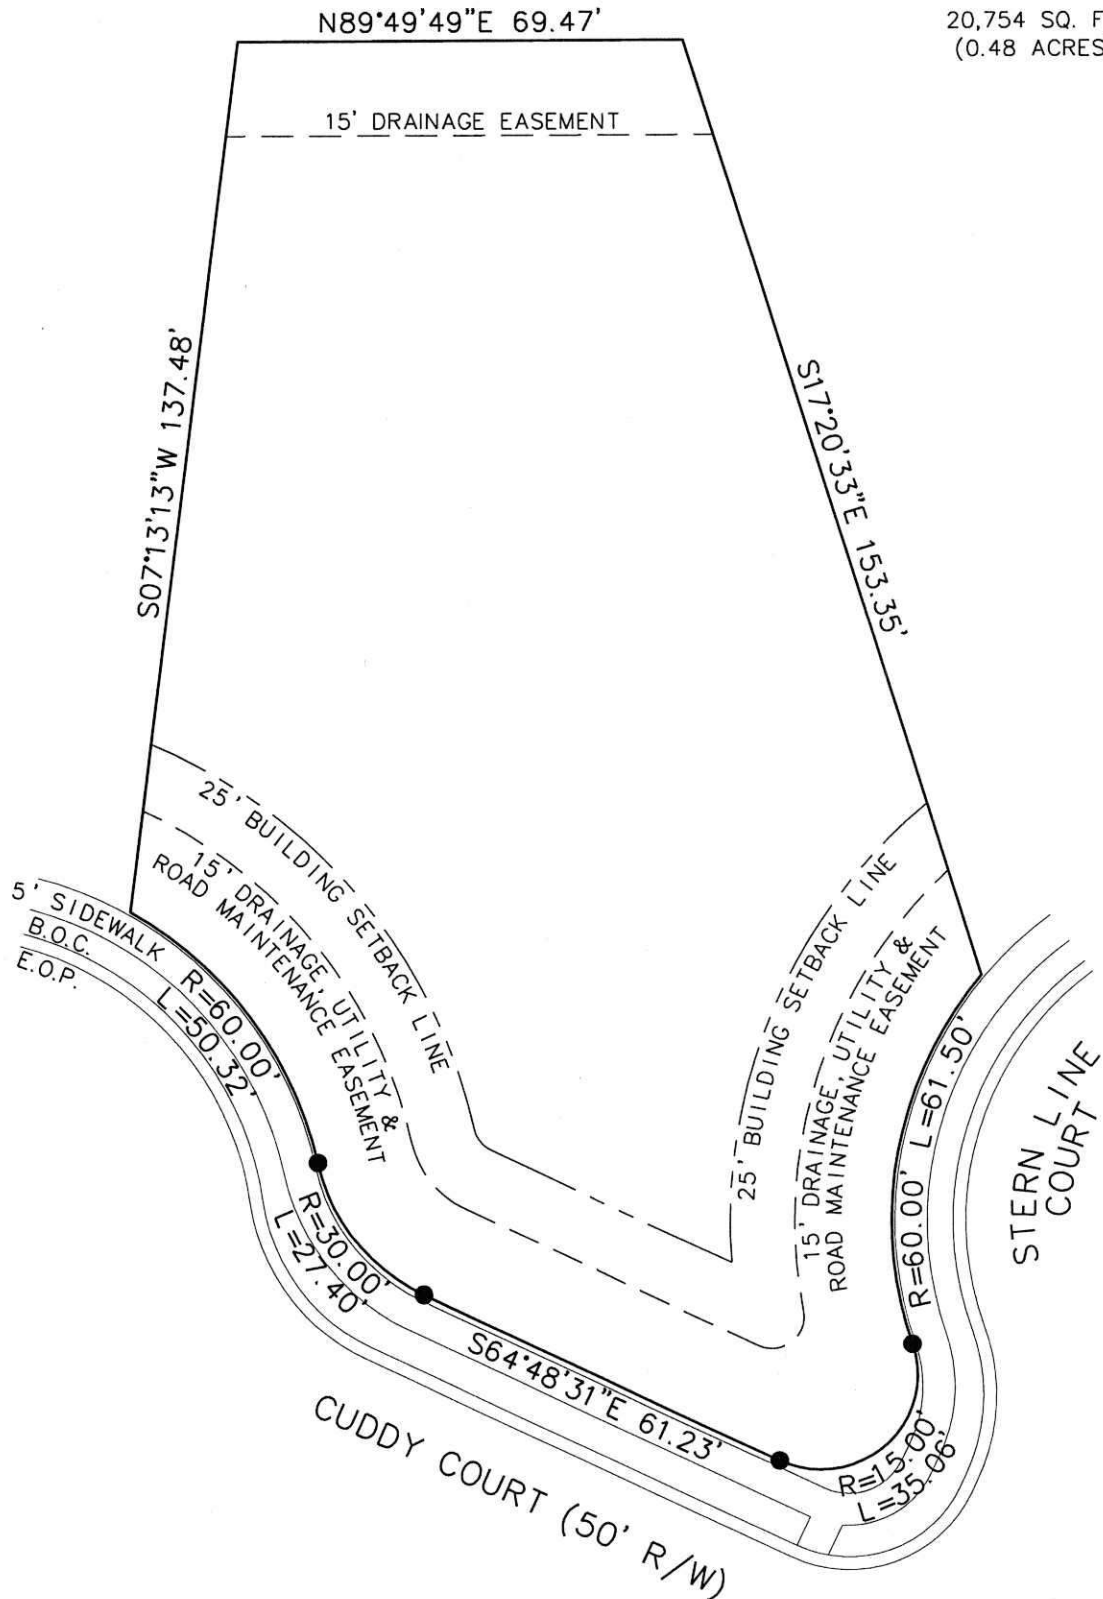


LOT 32 THE VILLAS AT LAKE BLACKTHORN, SECTION ONE,
 PART OF SECTION 18, TOWNSHIP 38 NORTH, RANGE 2 EAST, GERMAN TOWNSHIP,
 RECORDED UNDER INSTRUMENT NUMBER 0323151,
 IN THE OFFICE OF RECORDER OF ST. JOSEPH COUNTY, INDIANA

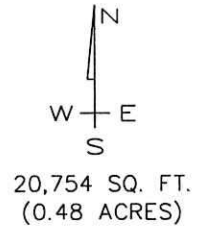

LEGEND
 E.O.P. EDGE OF PAVEMENT
 B.O.C. BACK OF CURB

**LOT DRAWING FOR
 COOREMAN
 REAL ESTATE GROUP**

ABONMARCHE CONSULTANTS, L.L.C.

750 Lincoln Way East South Bend, Indiana 46601 (574) 232-8700 FAX: (574) 251-4440
 341 Airport N. Office Park Fort Wayne, Indiana 46825 (260) 497-8823 FAX: (260) 497-8555
 6330 E. 75th St., Suite 178 Indianapolis, Indiana 46250 (317) 578-0800 FAX: (317) 578-0802

DATE: 05/05/03

SCALE: 1"=30'

ENGINEERING / LAND SURVEYING / PLANNING / CONSTRUCTION SERVICES

JOB NO. M2-1074-032